



LOCATION PLAN :

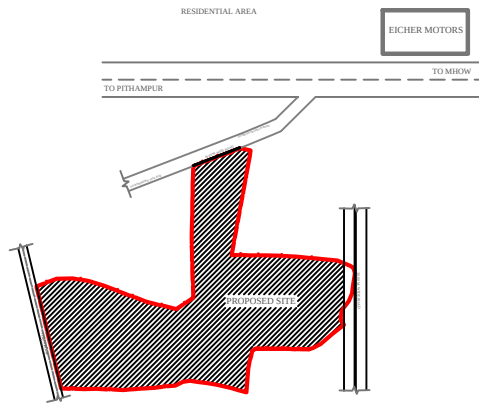

KUSHAL NISHDIN CITY

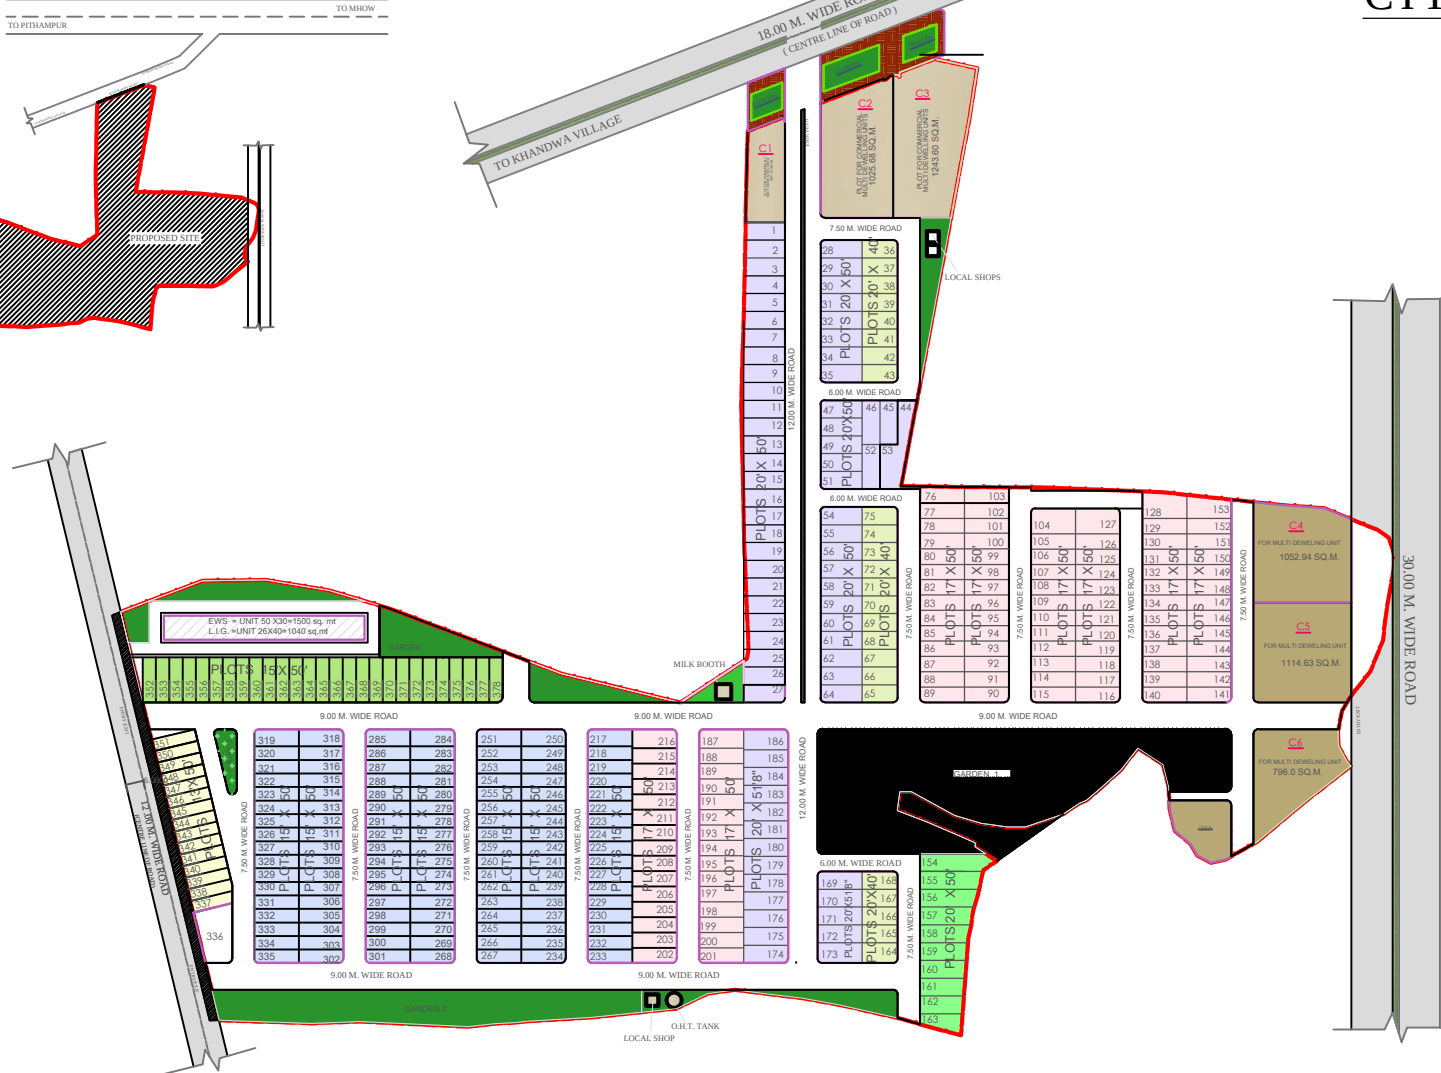

RESIDENTIAL TOWNSHIP PROJECT AT PITHAMPUR

Promoted By DLP Group Abhaysar Sanrachana

Site Add. : Sector - 1, Opp. V.E. Power Train (Eicher Motors),
Near H.P. Petrol Pump, Pithampur Main Road, Pithampur (M.P.)

design studio for green building and eco cybertecture
AR. SANJAY RITU SHRIYASTAVA
ARCHITECT, INTERIOR DESIGN, PLANNERS

SQUARE

CN, BASANT VIHAR EAST, BEHIND KOWBAT HOSPITAL ANDRE, MP
PH: 0773 421578 0423 1844 0423 2616 email: square@abhimanyu.com